


**FRONT ELEVATION**

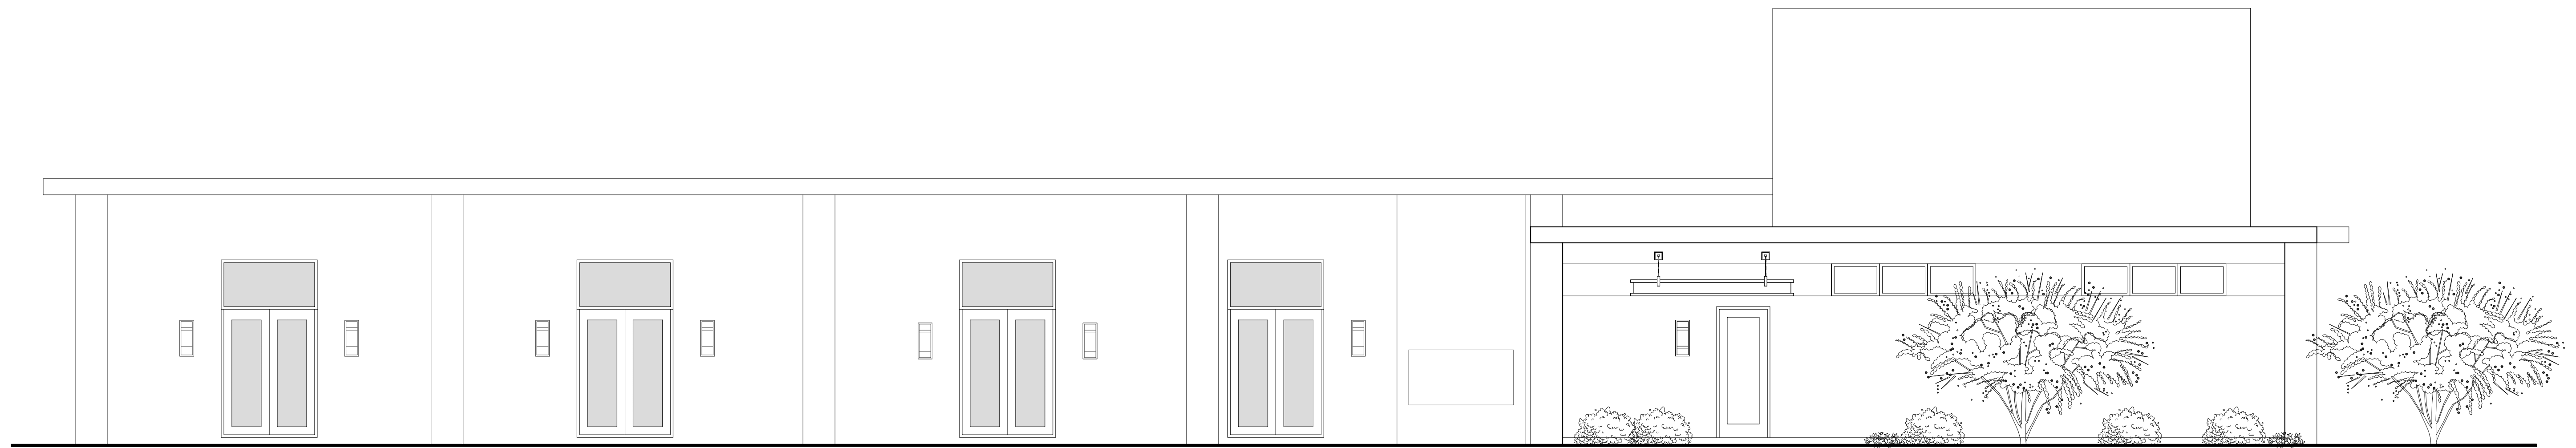

**REAR ELEVATION**

SCALE: 1/8" = 1'-0" (24"x36" SHEET)

