

A-200

1

[illegible]

Reviewing

Name _____

Copyright (C) 2018 by PhiloWilke Partnership and LoyaWilke Architects. All rights reserved.

This document and the information herein is the property of PhiloWike Partnership and LoylaWike Architects. No part hereof shall be copied, duplicated, distributed, disclosed or used in any extent whatsoever except as expressly authorized by PhiloWike Partnership and LoylaWike Architects. Any person, firm, or corporation receiving this document, however obtained, shall by virtue hereof, be deemed to have agreed to the foregoing restrictions and that this document will be held in trust and confidence subject only to the private use expressly authorized by PhiloWike Partnership and LoylaWike Architects.


Print Date / Time: 1/13/2021 4:06:11 PM

LWA Commission Number

Sheet Number

220-066


A-202

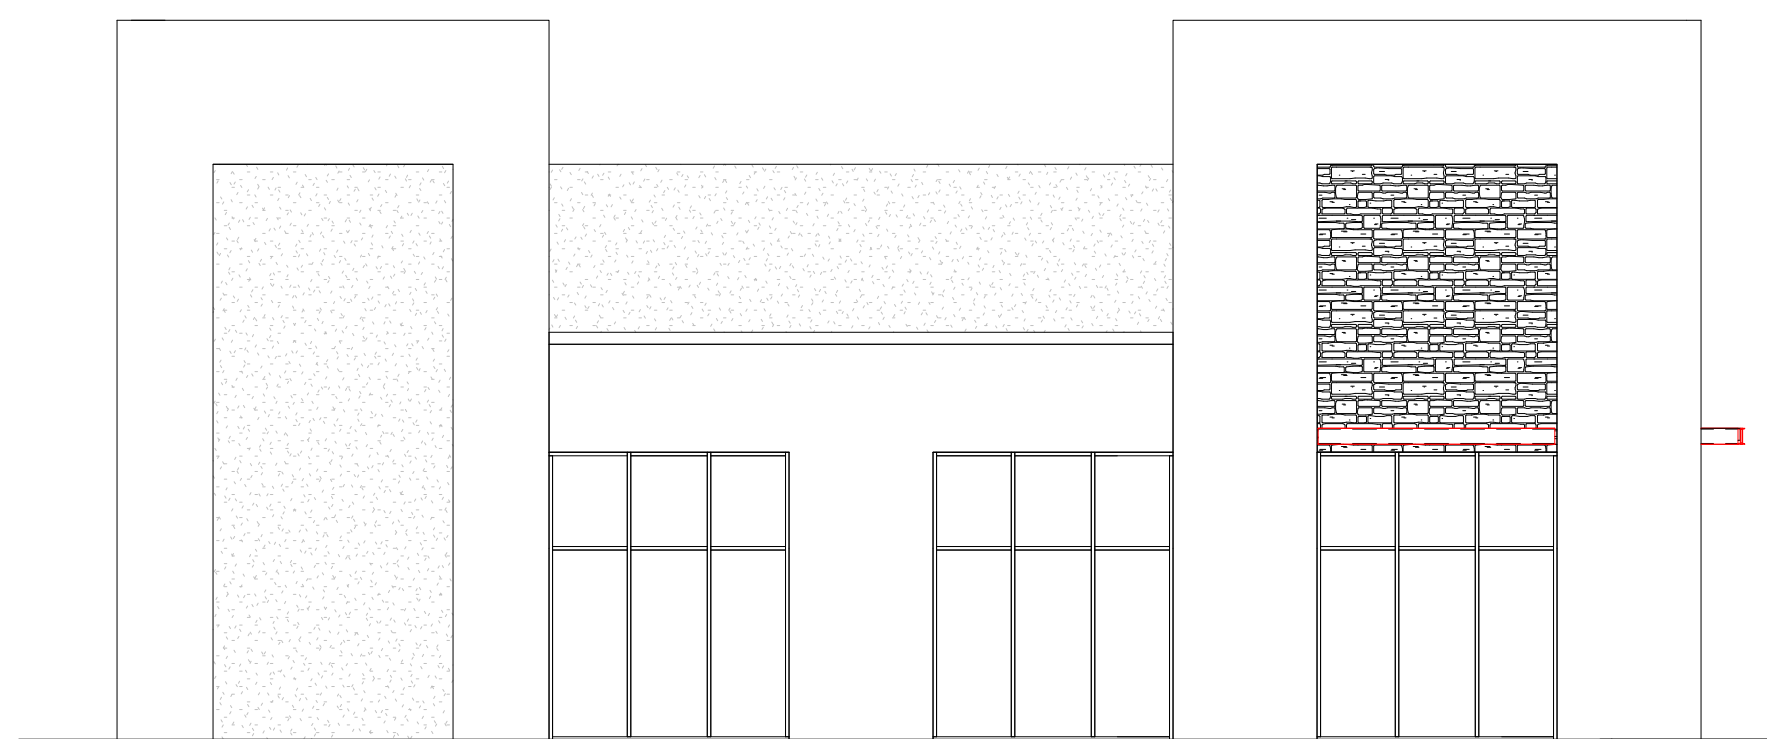

West Elevation - Building B

$1/8'' = 1'-0''$


4

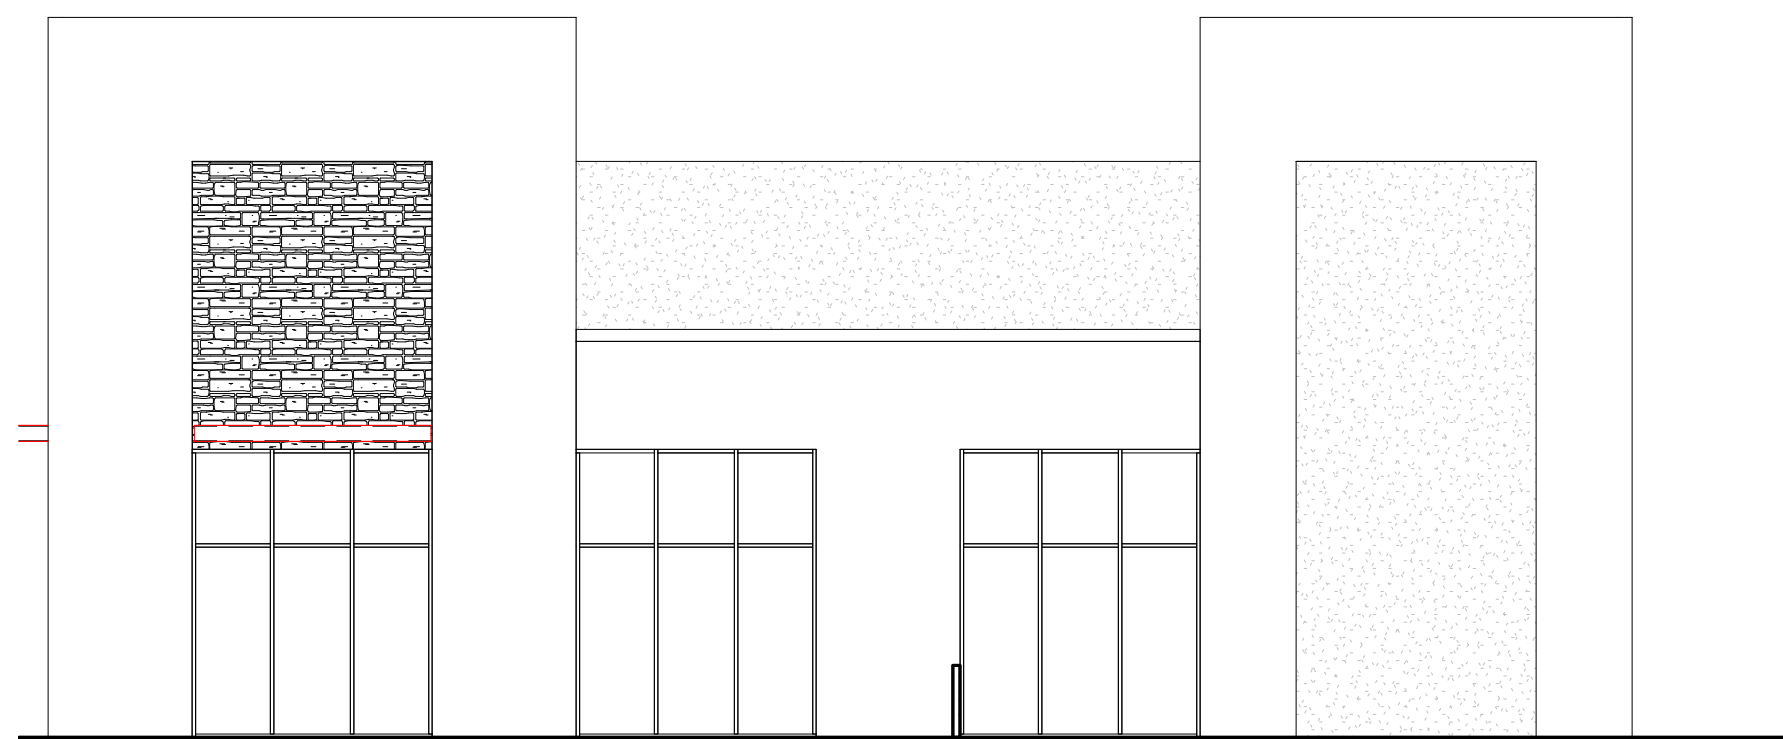

East Elevation - Building B

1/8" = 1'-0"


3

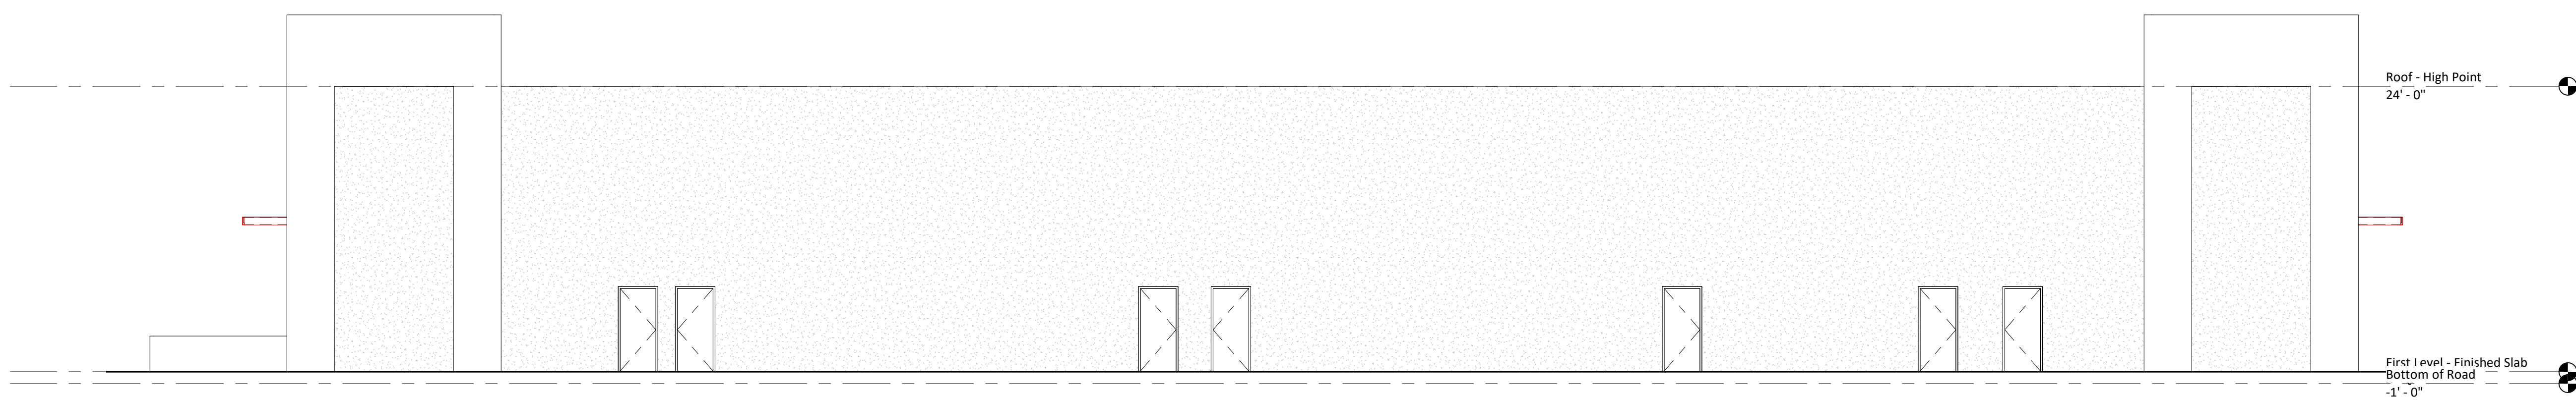

North Elevation - Building B

1/8" = 1'-0"

2

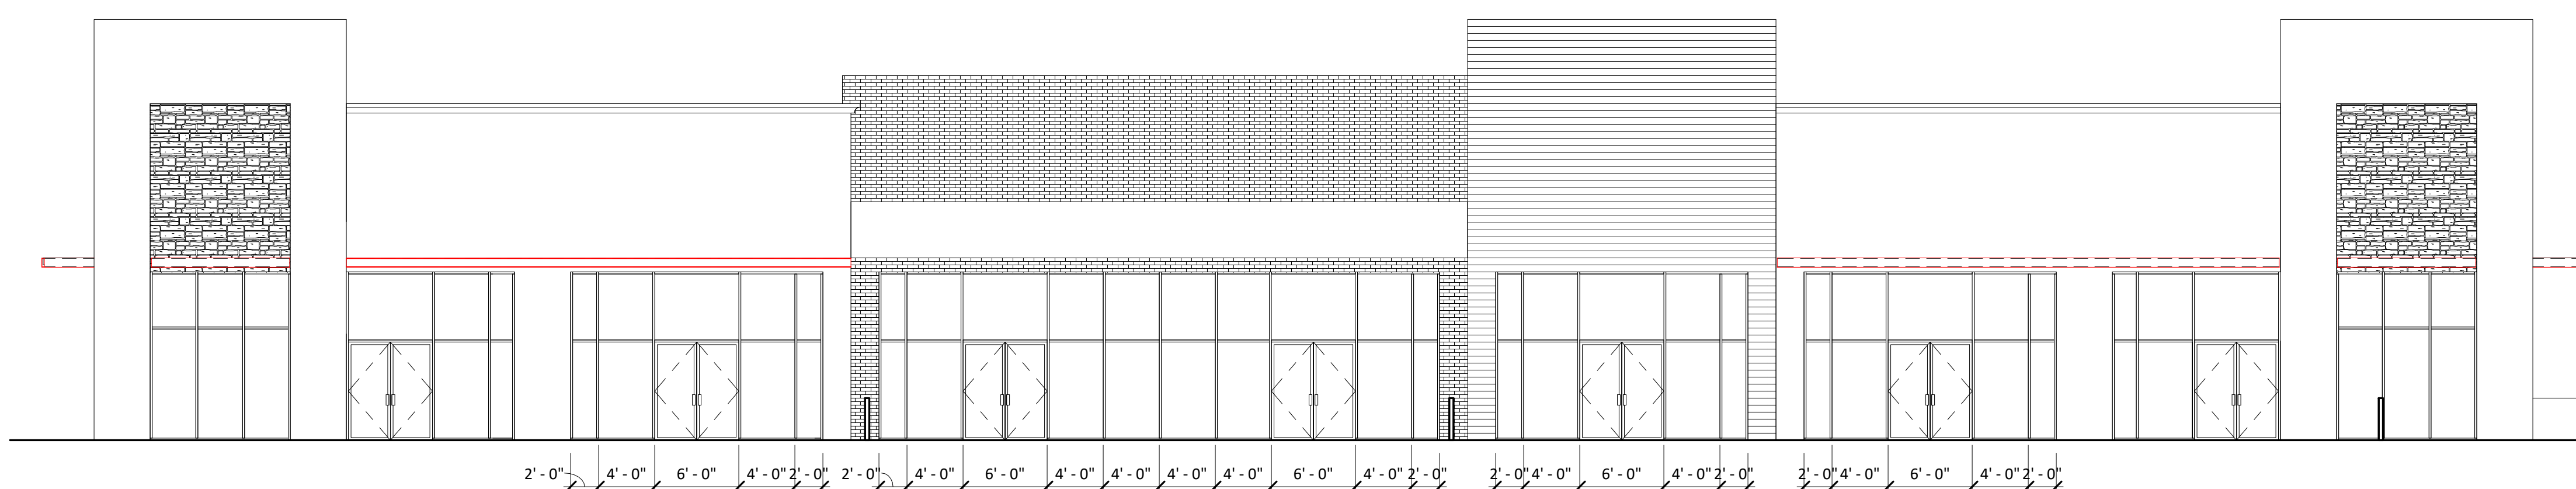

South Elevation - Building B

1/8" = 1'-0"

1

915.533.1418

915.228.3488

915.519.4340

15.202.9820

Project

Name

Sheet Number

