


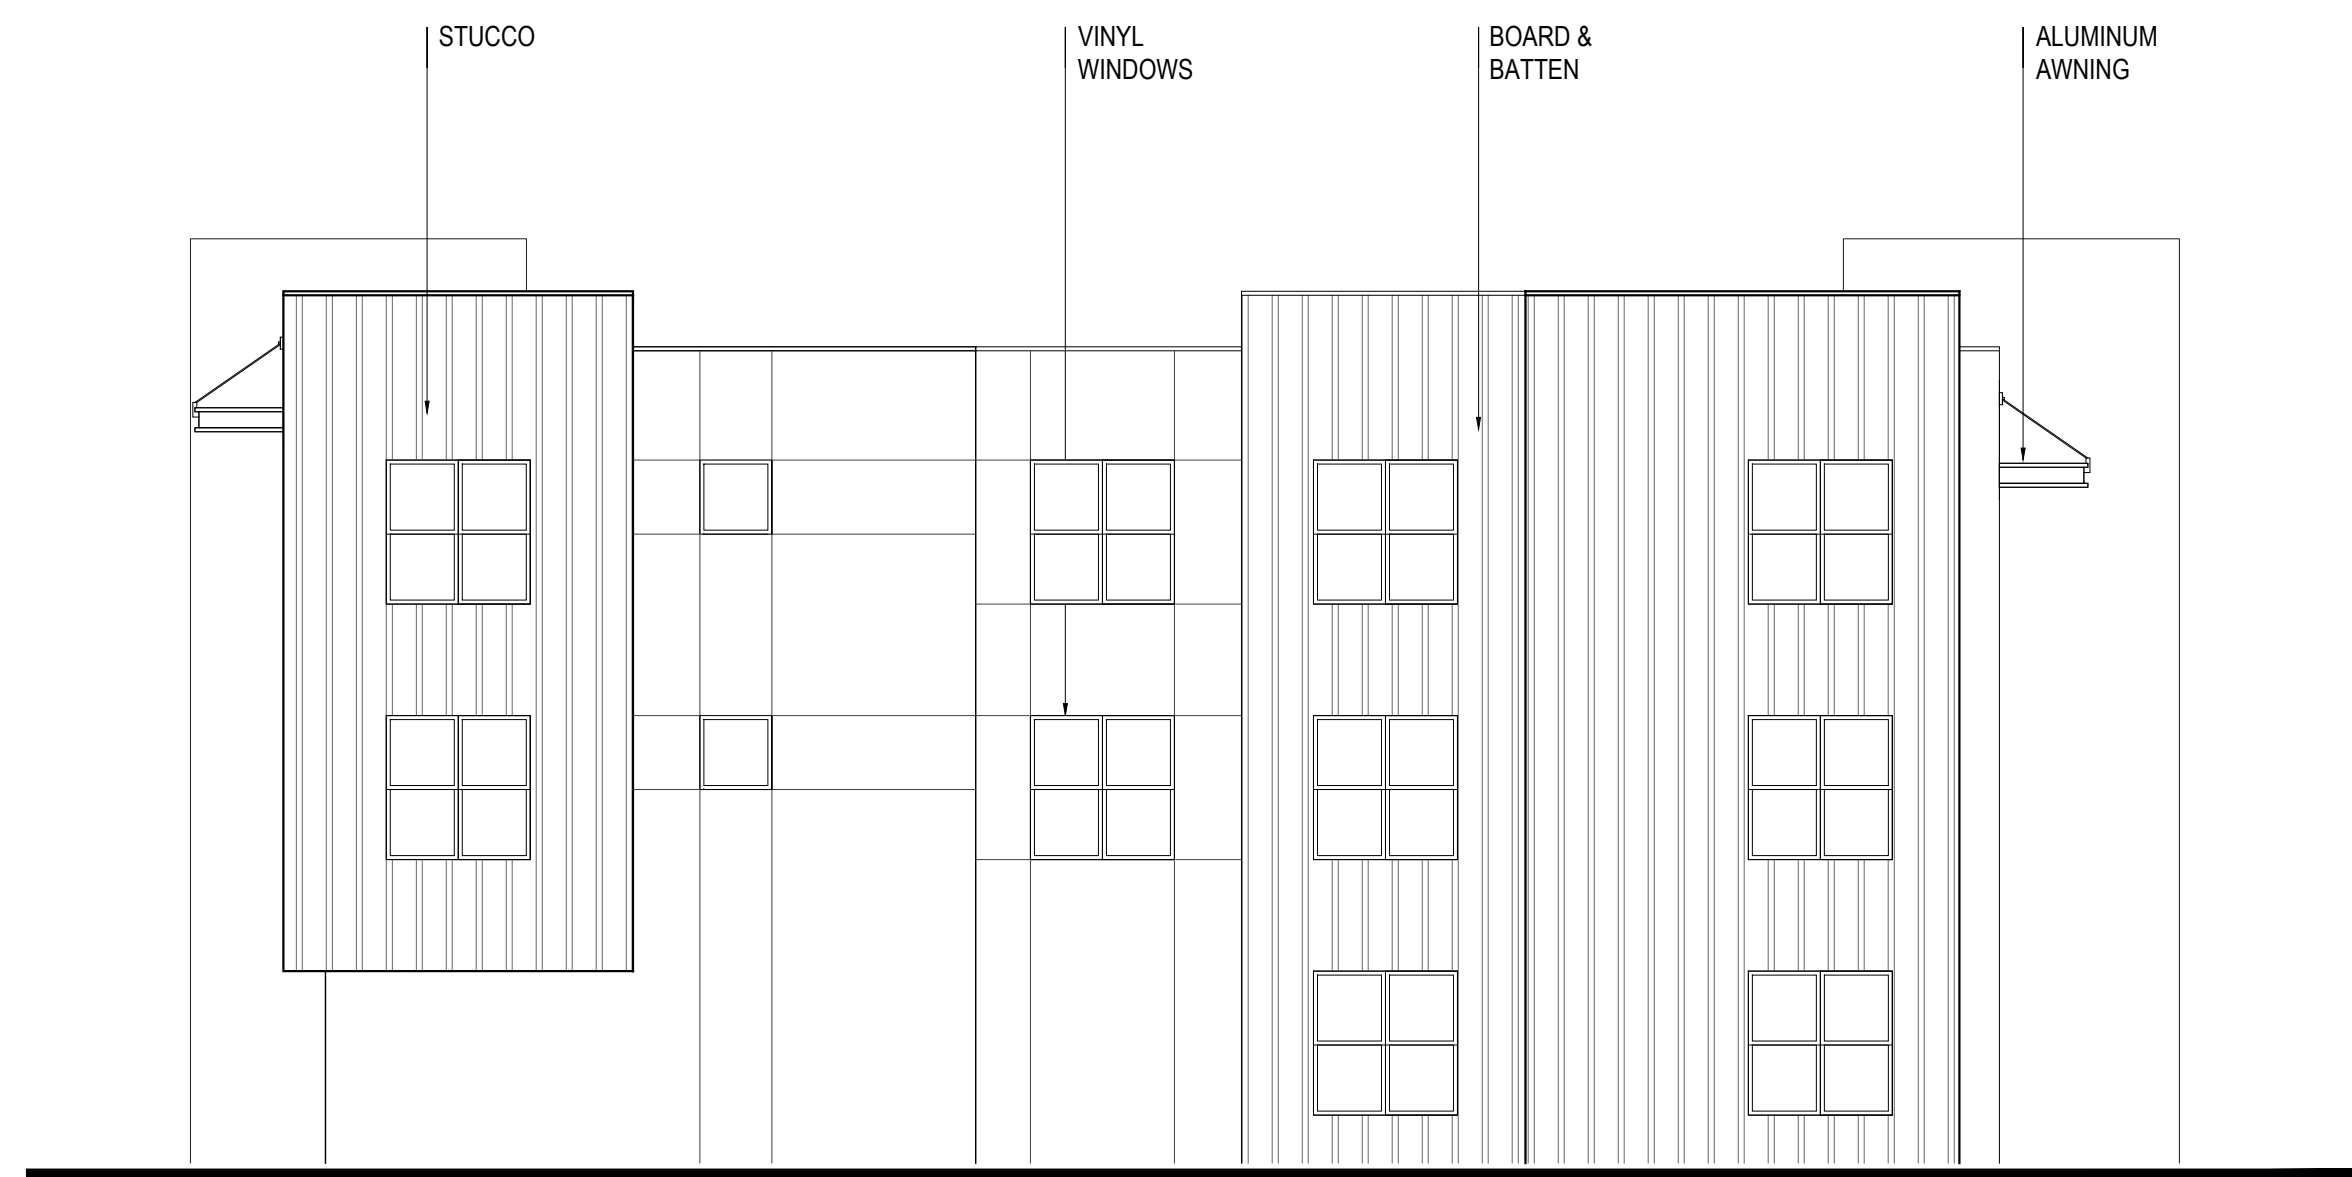

LEFT ELEVATION



RIGHT ELEVATION




FRONT ELEVATION



REAR ELEVATION

SCALE: 3/32" = 1'-0" (24"x36" SHEET)

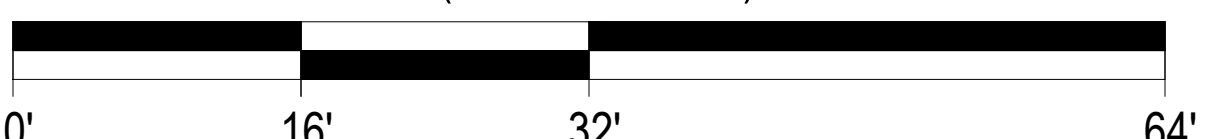

© 2020 by HUMPHREYS & PARTNERS ARCHITECTS, L.P. The arrangements depicted herein are the sole property of Humphreys & Partners Architects, L.P. and may not be reproduced in any form without its written permission. Architectural conceptual site plans are for feasibility purpose only. Revisions may occur due to further investigation from regulatory authorities and building code analysis. Dimensions shown are of a strategic intent only. Refer to surveys and civil drawings for technical information and measurements.