



**B1** SITE PLAN  
1" = 40'-0"




**A1** SITE SECTION  
1" = 40'-0"

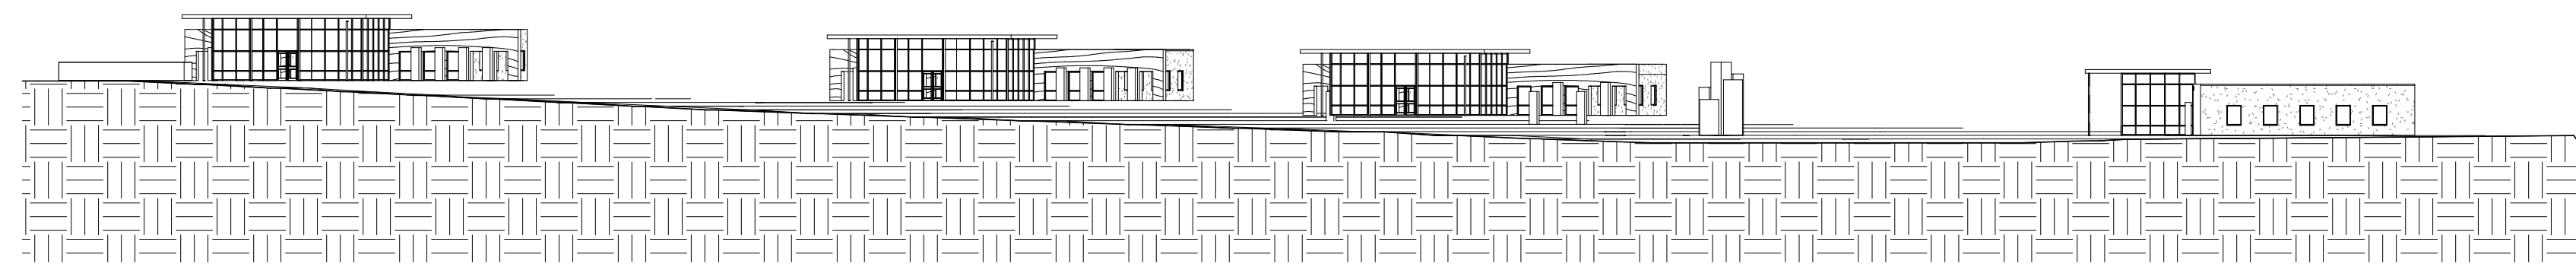


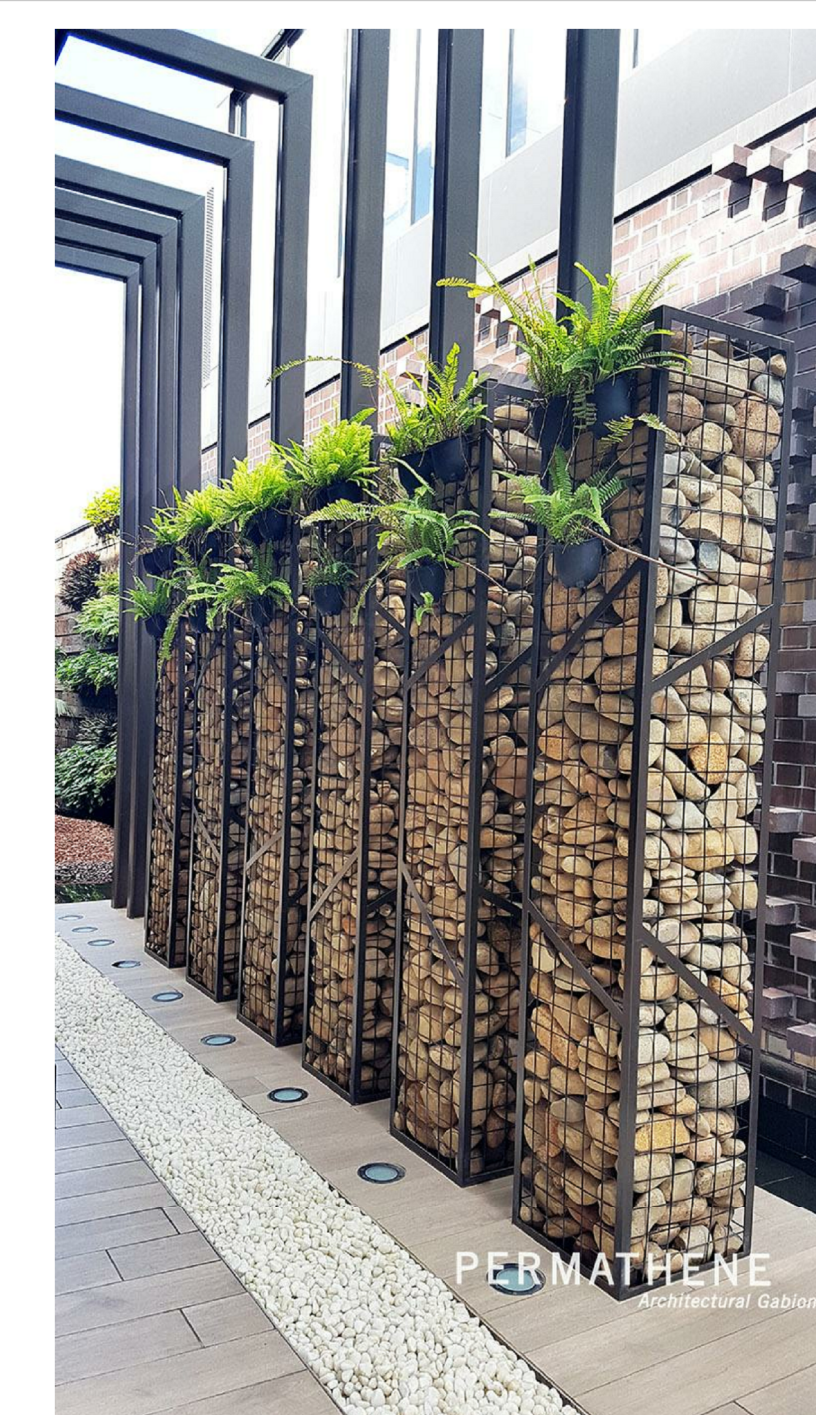


5 3D View 7

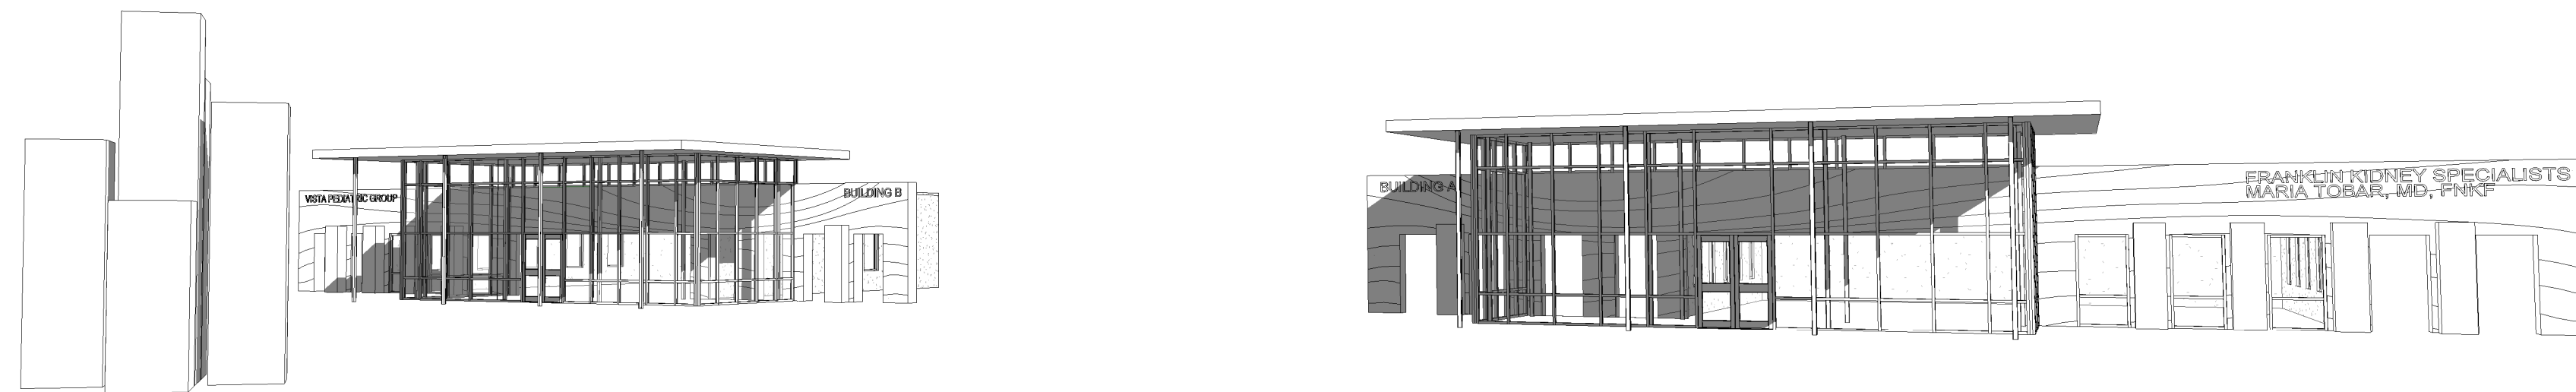

3 3D View 9

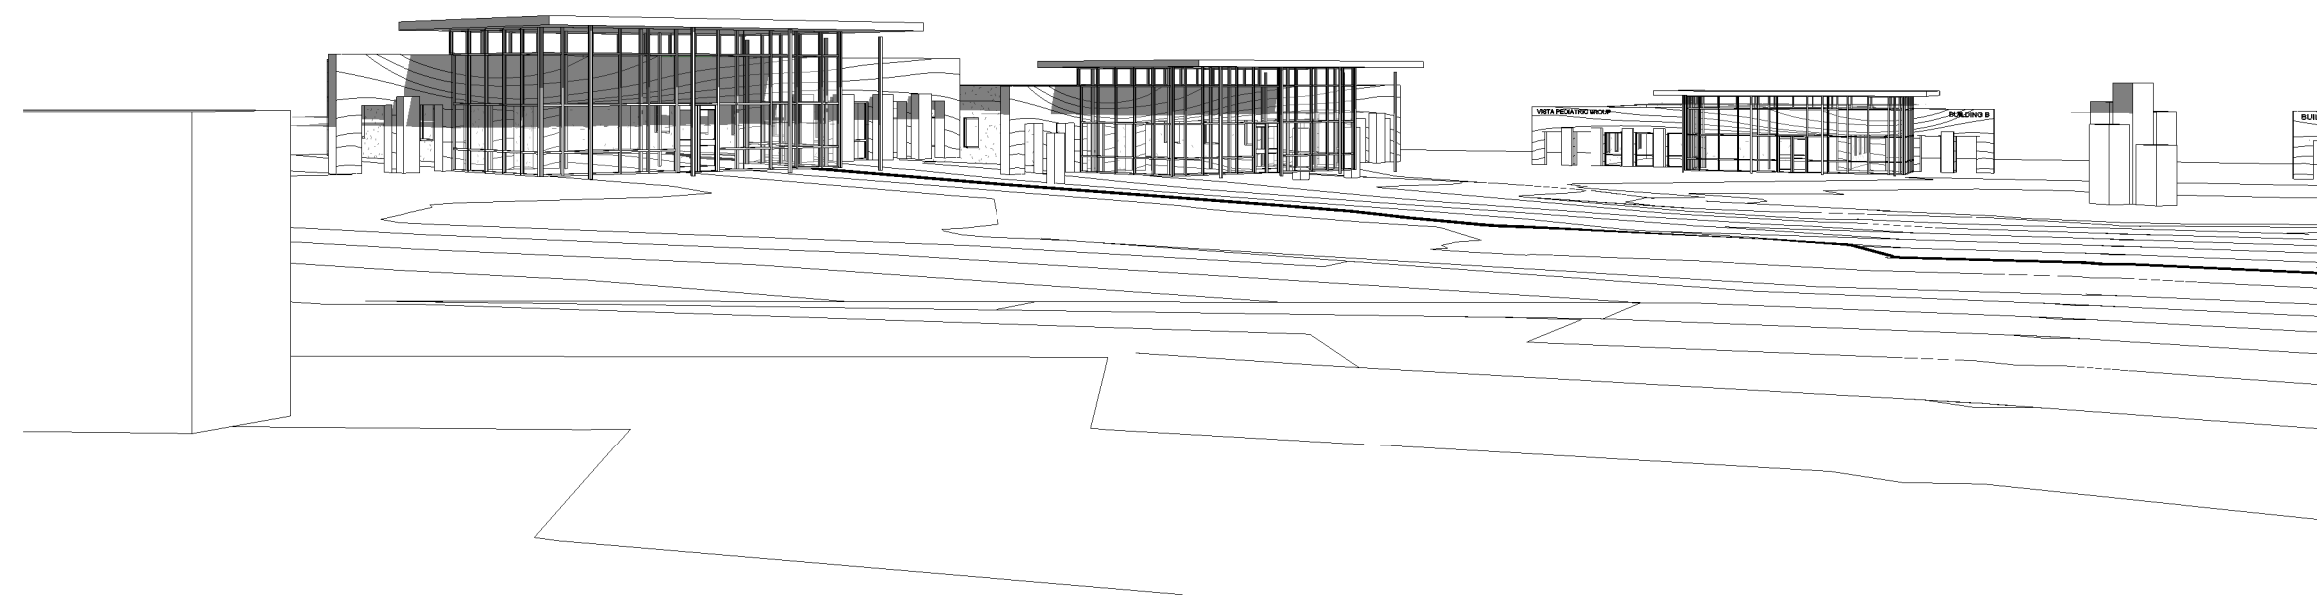

1 3D View 11

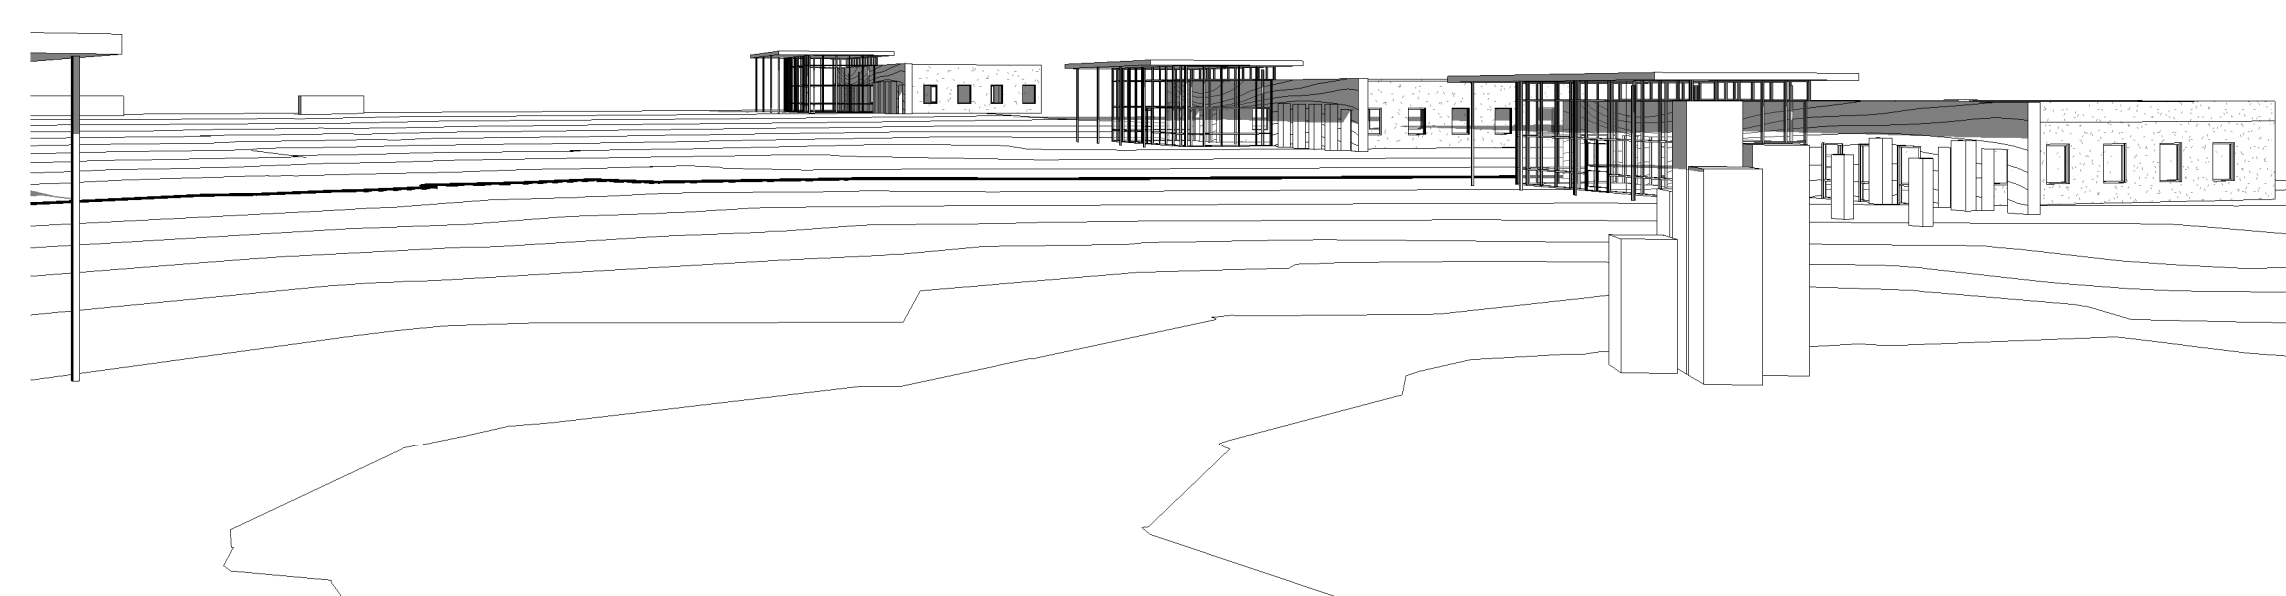

2 3D View 10

