

04/15/2021

Consultants

**Civil Engineer**  
H2O Terra  
2020 East Mills Avenue  
El Paso TX, 79901  
915.533.1418


**Structural Engineer**  
Harder Engineering, Inc.  
2901 Federal Ave.  
El Paso, TX 79930  
915.787.0622

**MEP Engineer**  
Raxis Engineering  
1712 Texas Avenue  
El Paso, TX 79901  
915.519.4340

**Landscape Architect**  
Practical Designs, LLC  
5505 Rosa, Suite B  
El Paso, TX 79905  
915.202.9820

Issues / Revisions

| No. | Date      | Description       |
|-----|-----------|-------------------|
| 1   | 4/15/2021 | Issued For Permit |
|     |           |                   |
|     |           |                   |
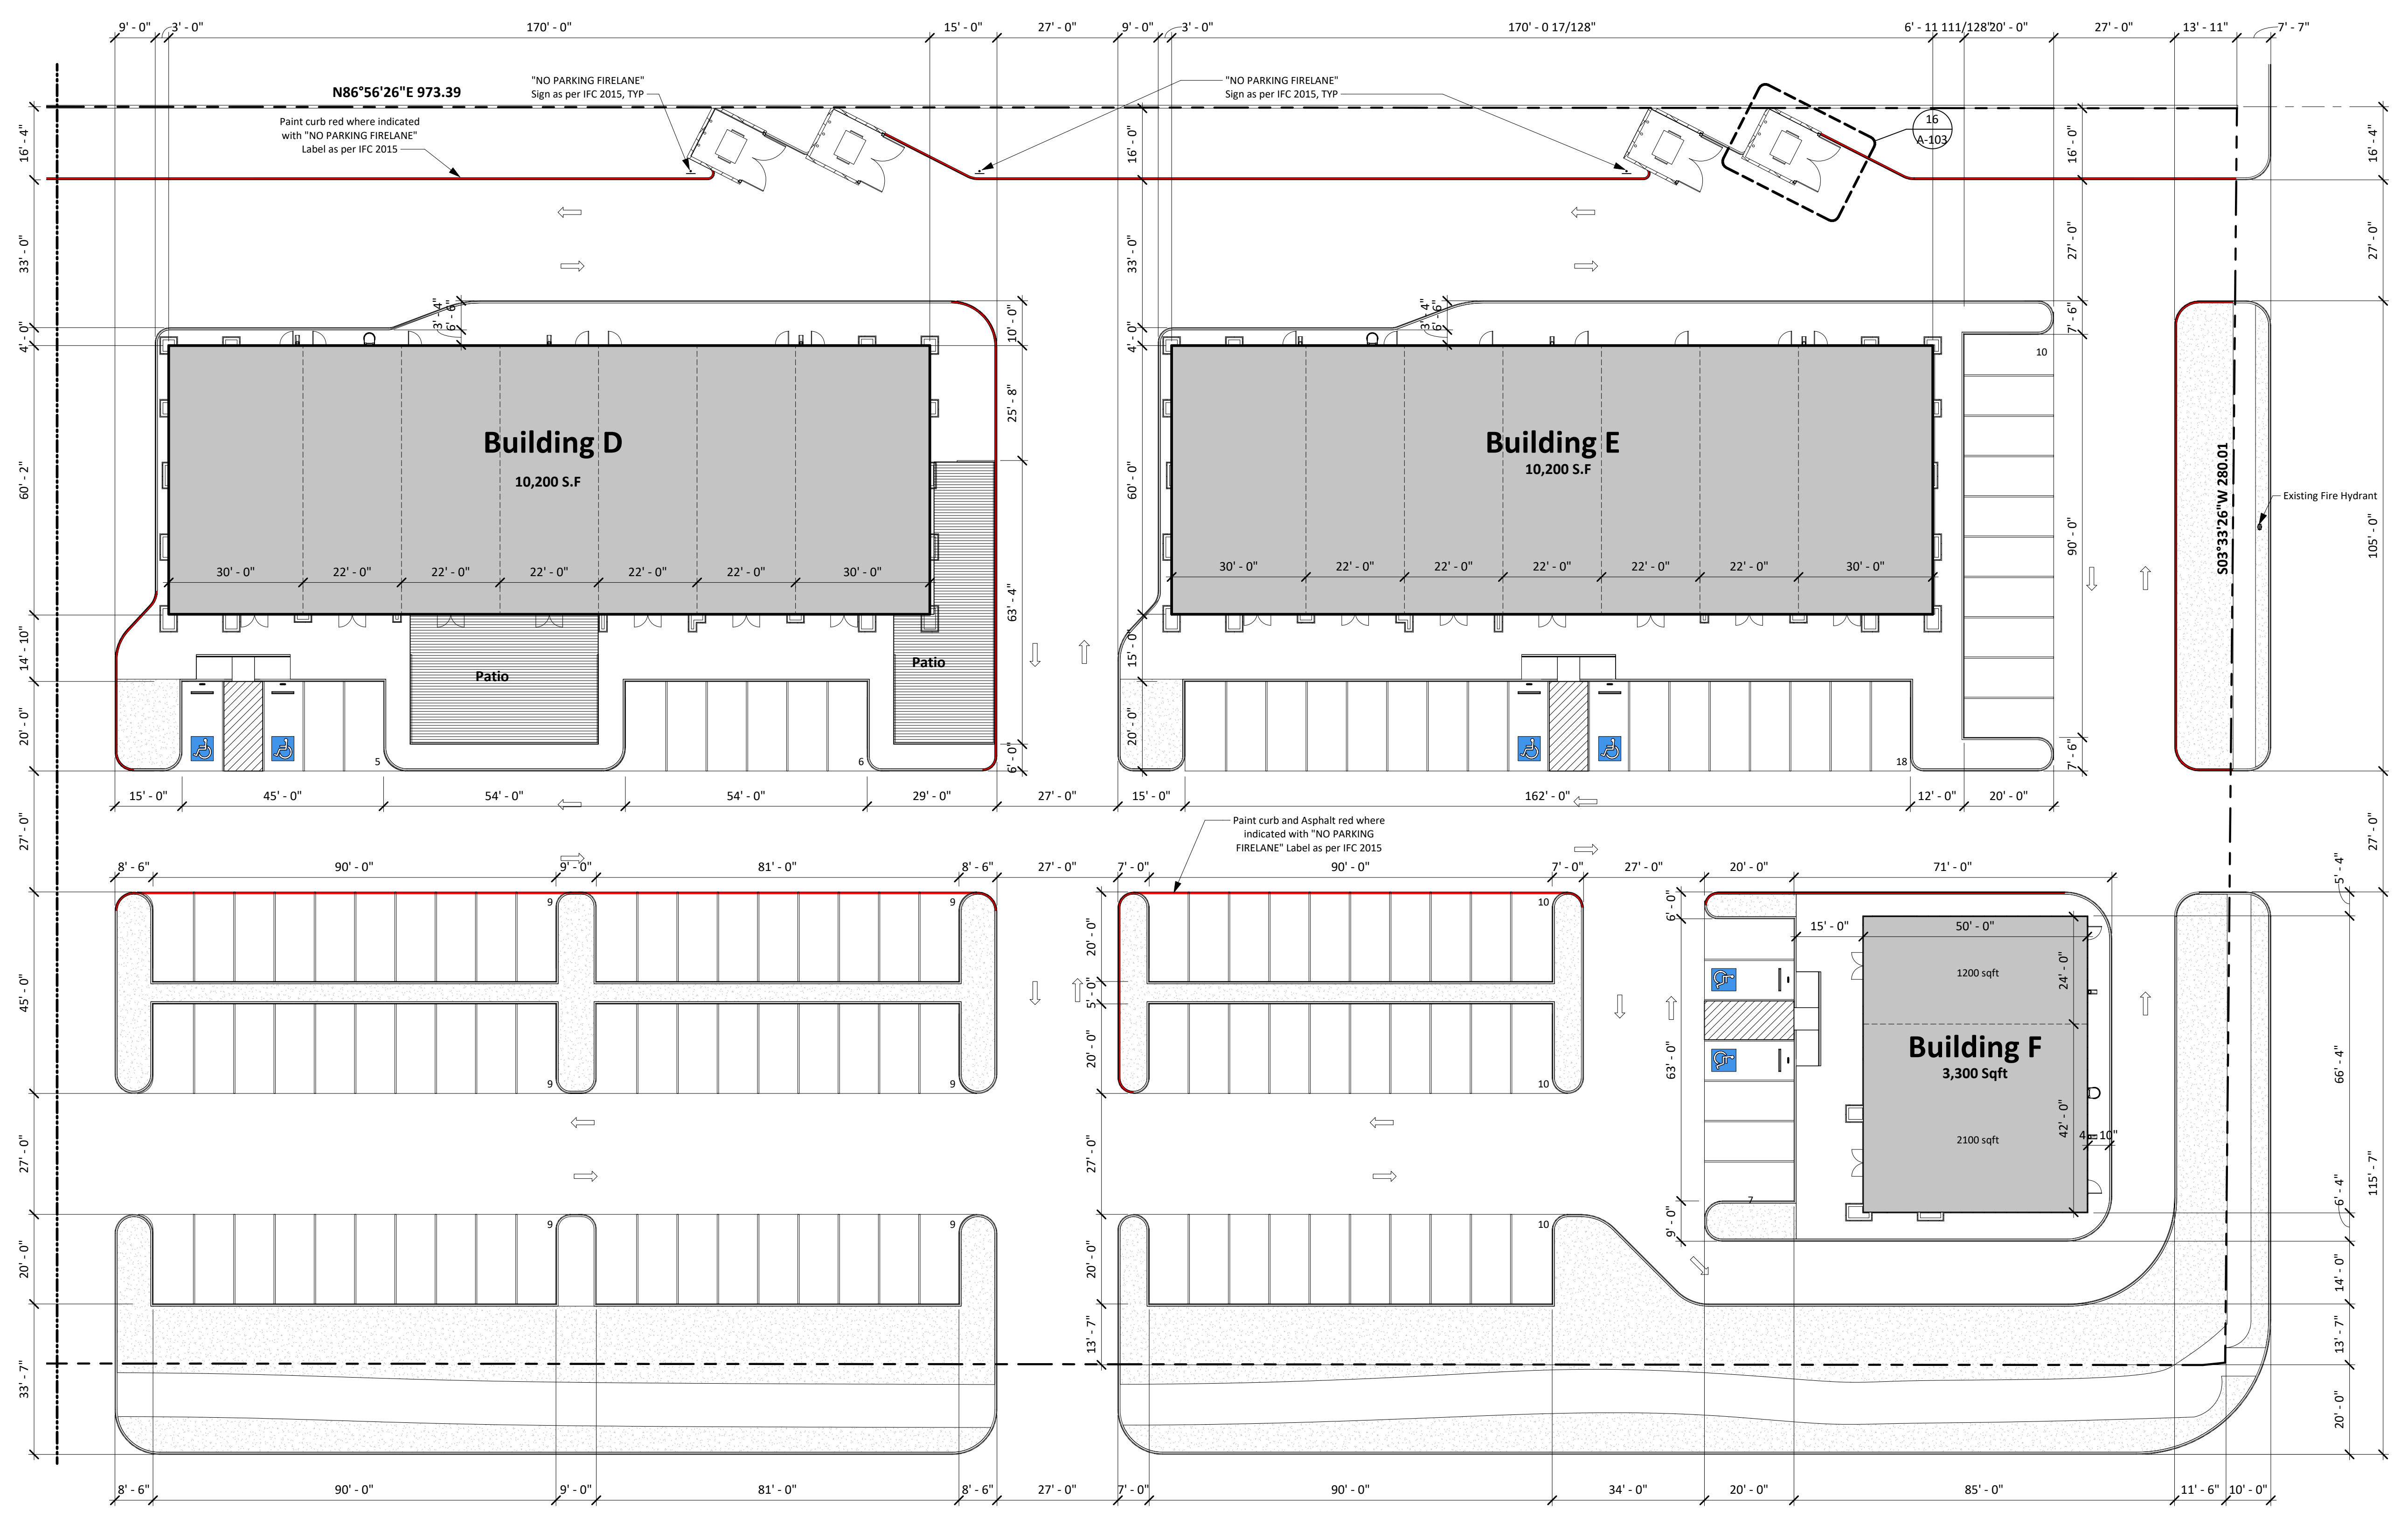


Eastlake Blvd

Legend - Site Plan

--- Property Line

--- Utility Easement

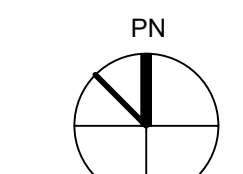

C:\Users\Andres Ramon\Documents\220-066 Eastlake Blvd Shopping Center\aramonswa.rvt